

M5

M6

M6


M2

M2

M2

M2

M2

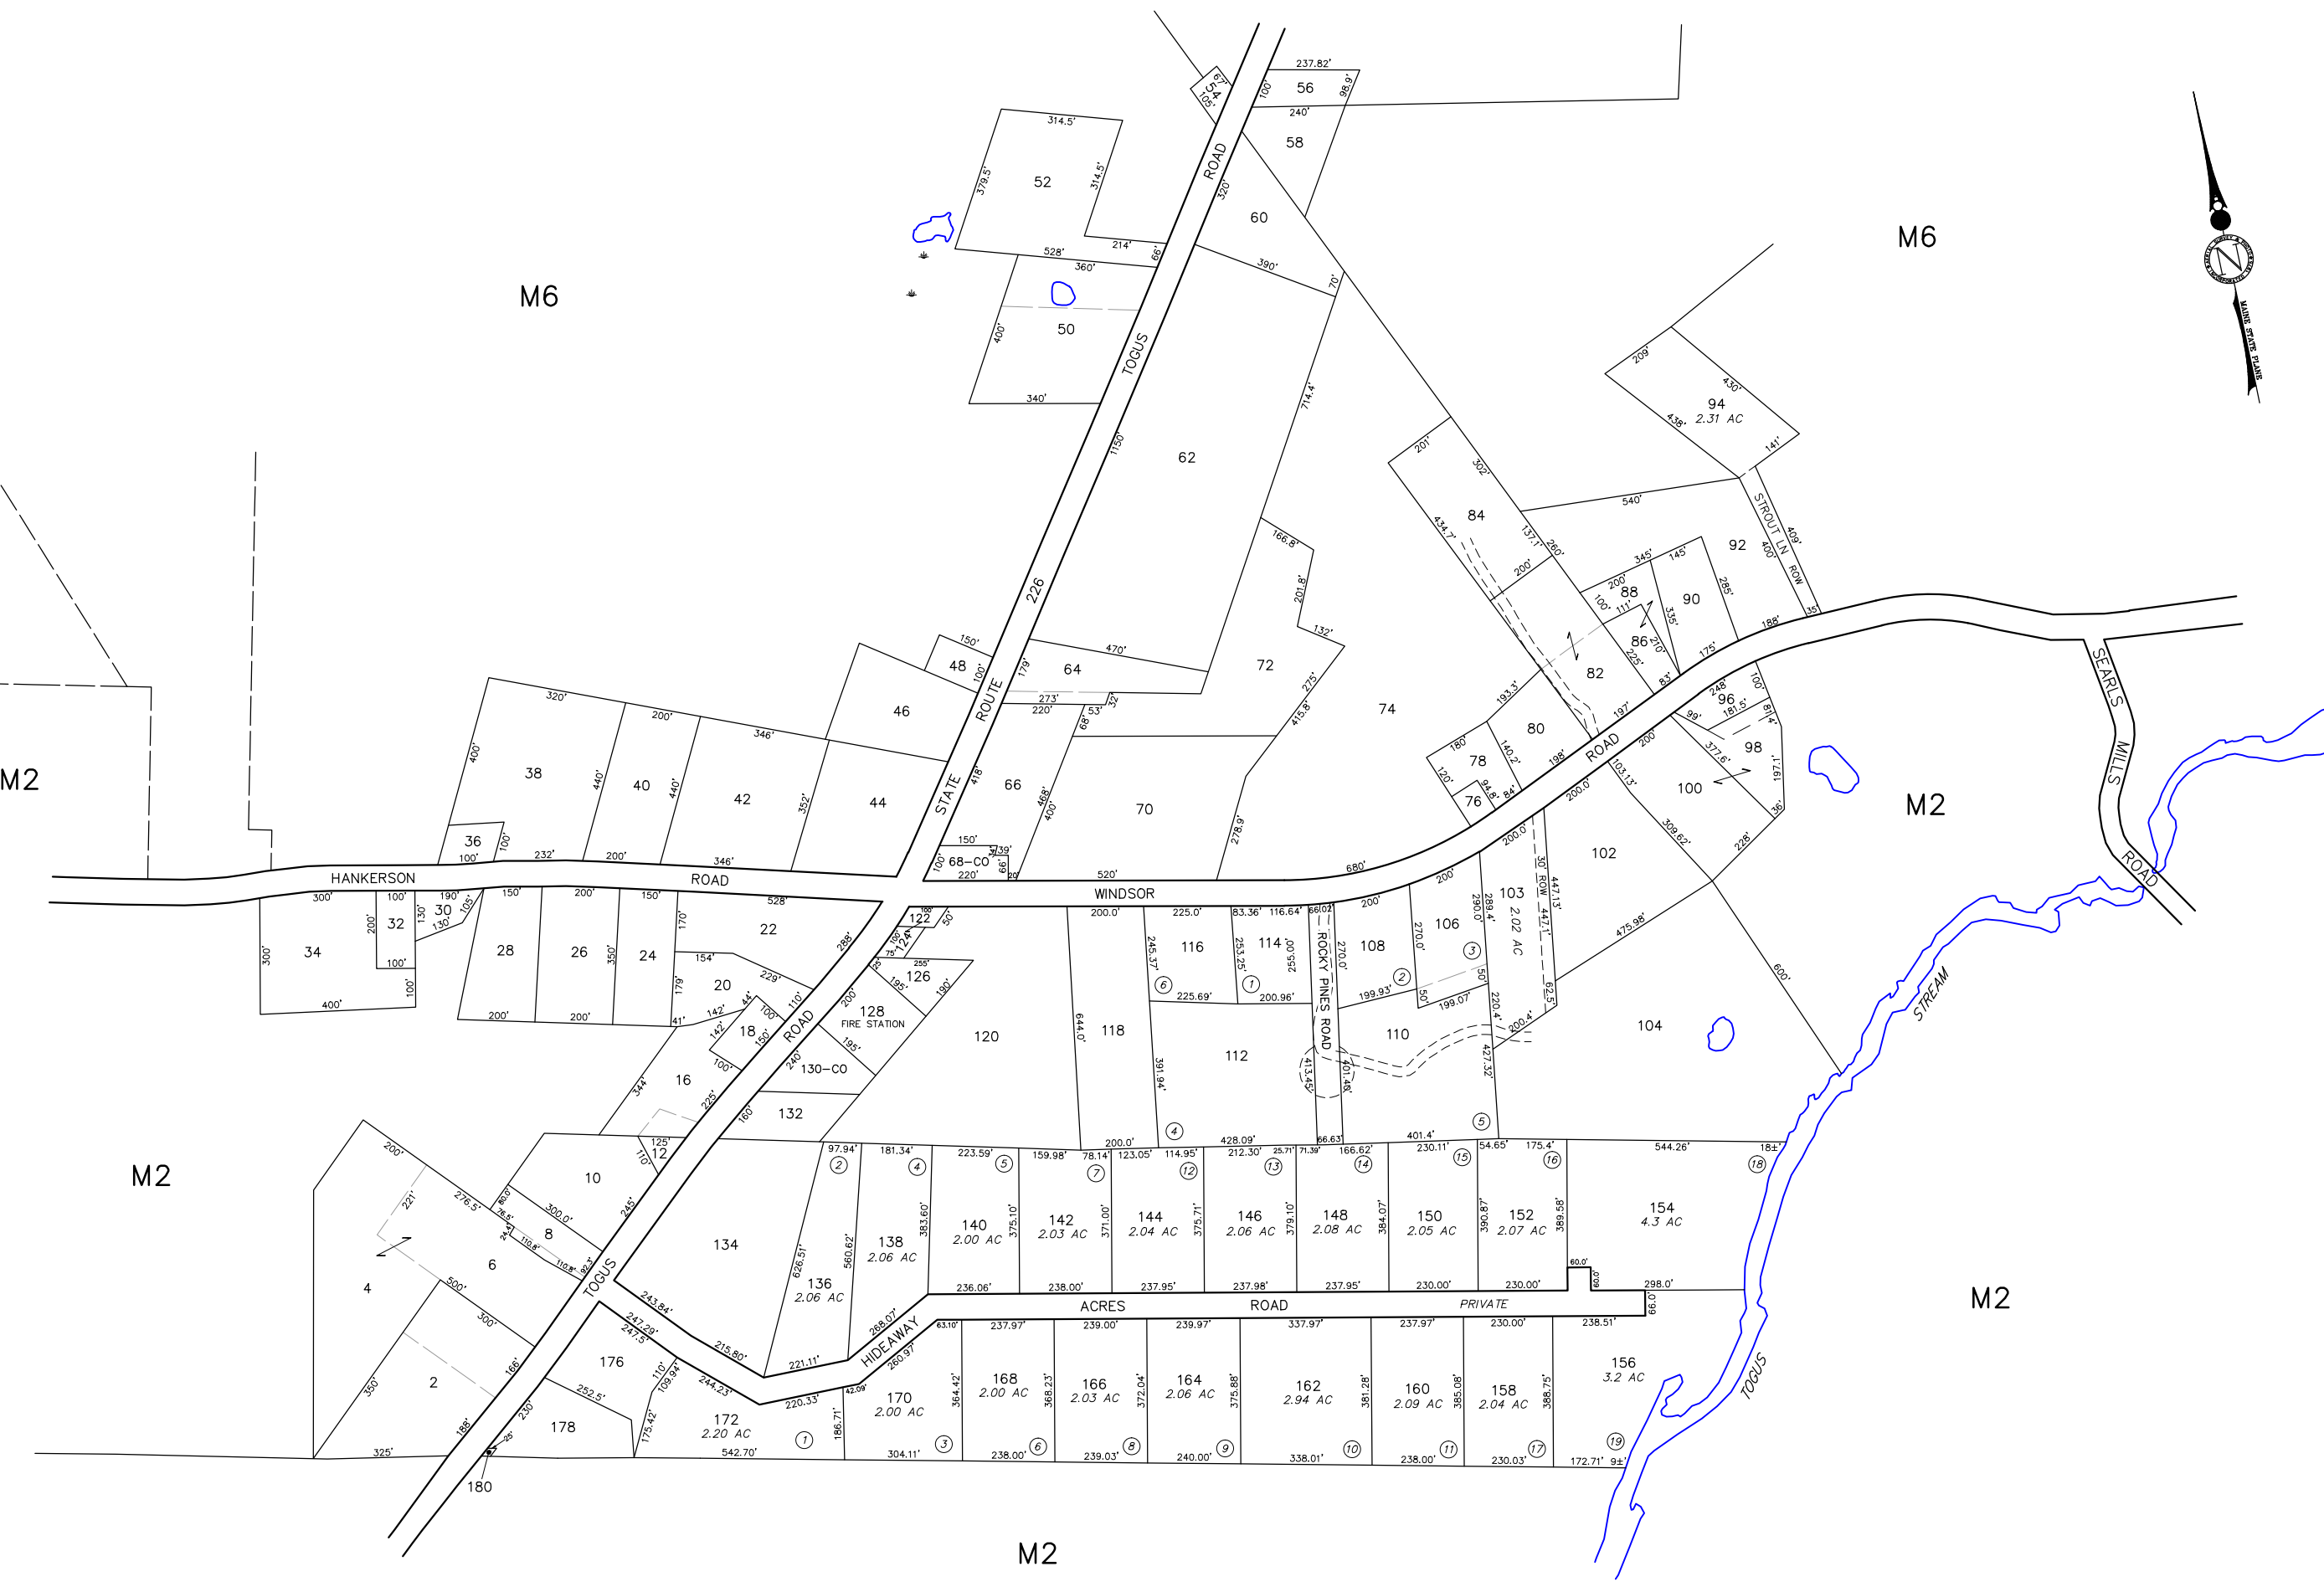

THIS MAP IS FOR ASSESSMENT PURPOSES ONLY AND IS NOT INTENDED FOR PROPERTY CONVEYANCE OR LEGAL DESCRIPTION.


PREPARED BY: AERIAL SURVEY AND PHOTO, INC.
546 AIRPORT ROAD PO BOX 659
NORRIDGEWOCK, MAINE
TEL 207 634-2006

LEGEND: PARCEL NUMBER
SURVEY OR DEED DIMENSION...
ADJACENT MAP

388
161.21'
M14

PARCEL AREA 20,000 SF OR 7,000 AC
SUBDIVISION LOT NO. 9
WATERLINE

MATCH LINE PART OF MAP/LOT
PROPERTY BOUNDARY
INTERNAL PROPERTY LINE

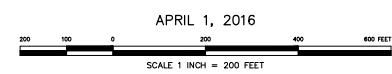

APRIL 1, 2016

PROPERTY MAP
TOWN OF CHELSEA
KENNEBEC COUNTY, MAINE