

HALLOWELL

RIVER

KENNEBEC



HALLOWELL


KENNEBEC

RIVER

PART OF MAP 4  
LOT 72

M4

1

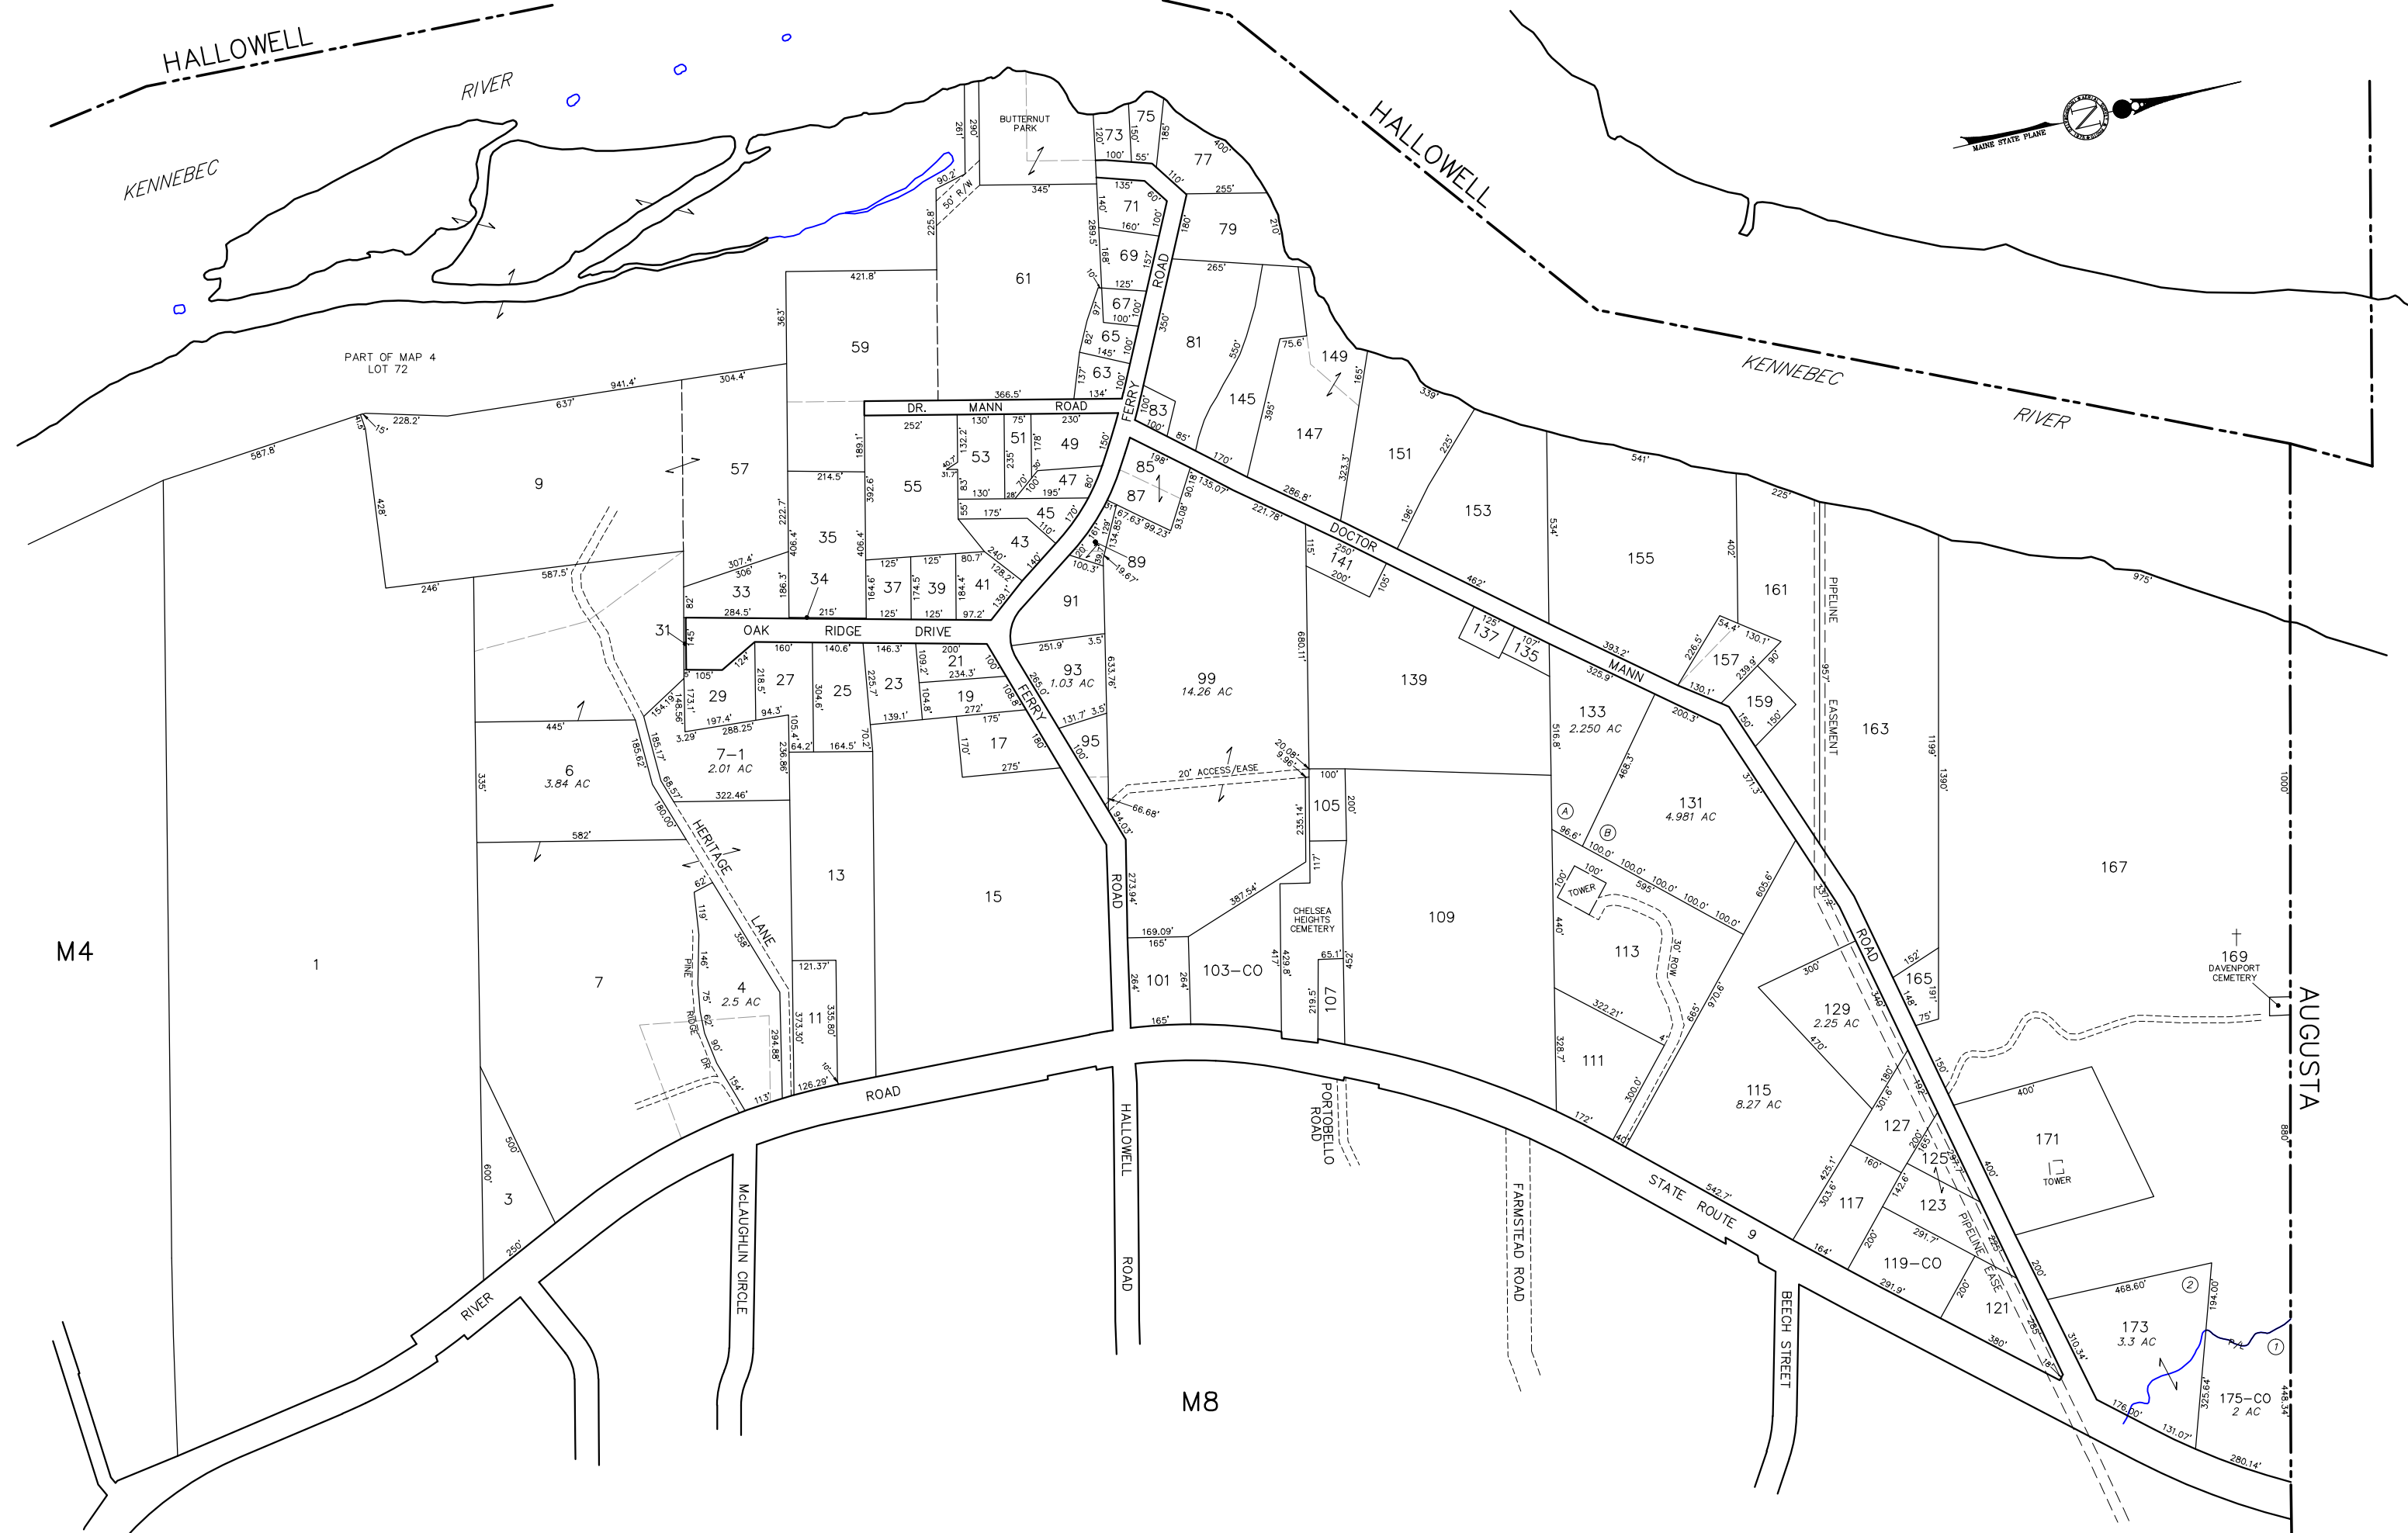

AUGUSTA

M8

THIS MAP IS FOR ASSESSMENT PURPOSES ONLY  
AND IS NOT INTENDED FOR PROPERTY CONVEYANCE  
OR LEGAL DESCRIPTION.

PREPARED BY: AERIAL SURVEY AND PHOTO, INC.  
546 AIRPORT ROAD PO BOX 659  
NORRIDGEWOCK, MAINE  
TEL 207 634-2006


LEGEND: PARCEL NUMBER .....  
SURVEY OR DEED DIMENSION..  
ADJACENT MAP .....

388  
161.21'  
M14

PARCEL AREA ..... 20,000 SF OR 7,000 AC  
SUBDIVISION LOT NO. ....  
WATERLINE .....

MATCH LINE .....  
PROPERTY BOUNDARY .....  
INTERNAL PROPERTY LINE .....

APRIL 1, 2016

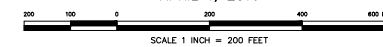

PROPERTY MAP  
TOWN OF CHELSEA  
KENNEBEC COUNTY, MAINE

14