

M5

M6

M6


M2

M2

M2

M2

M2

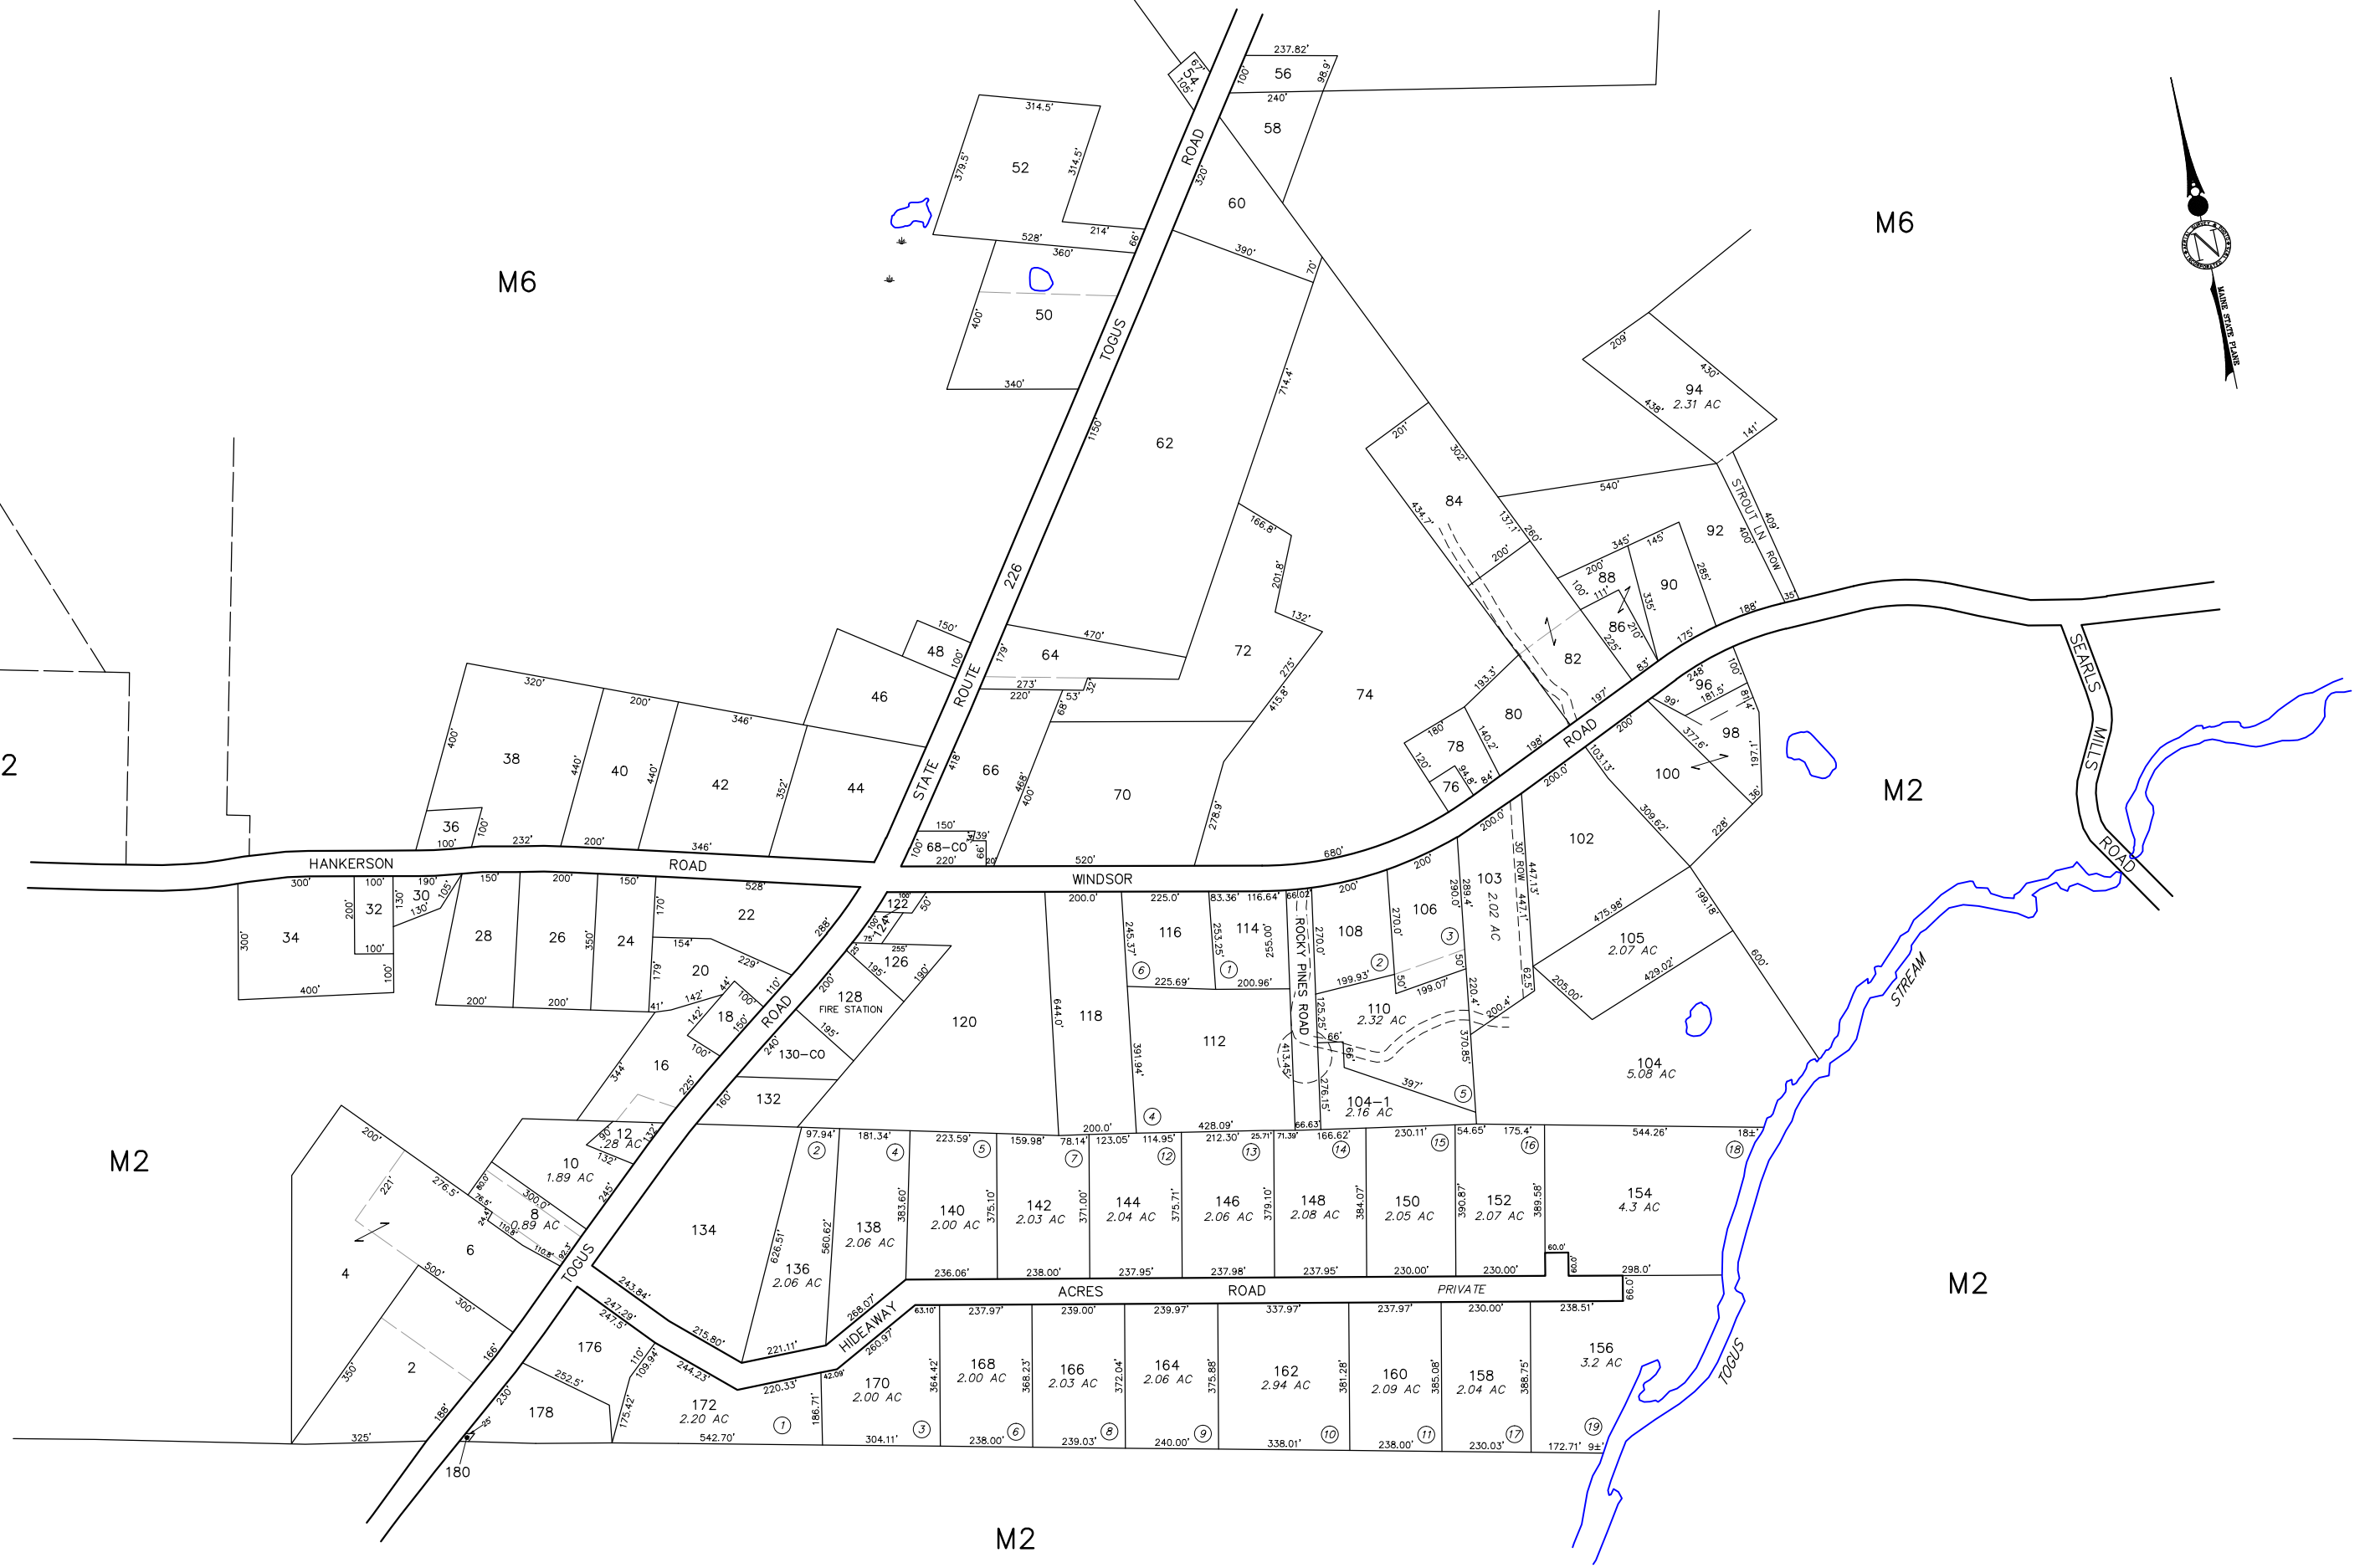

THIS MAP IS FOR ASSESSMENT PURPOSES ONLY AND IS NOT INTENDED FOR PROPERTY CONVEYANCE OR LEGAL DESCRIPTION.


PREPARED BY: AERIAL SURVEY AND PHOTO, INC. 546 AIRPORT ROAD PO BOX 659 NORRIDGEWOCK, MAINE TEL 207 634-2006

LEGEND: PARCEL NUMBER SURVEY OR DEED DIMENSION.. ADJACENT MAP

388 161.21' M14

PARCEL AREA 20,000 SF OR 7,000 AC SUBDIVISION LOT NO. WATERLINE

MATCH LINE PART OF MAP/LOT PROPERTY BOUNDARY INTERNAL PROPERTY LINE

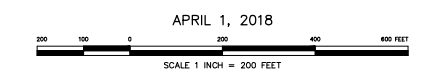

APRIL 1, 2018

PROPERTY MAP TOWN OF CHELSEA KENNEBEC COUNTY, MAINE