

HALLOWELL

RIVER

KENNEBEC



HALLOWELL


KENNEBEC

RIVER

PART OF MAP 4
LOT 72

M4

1

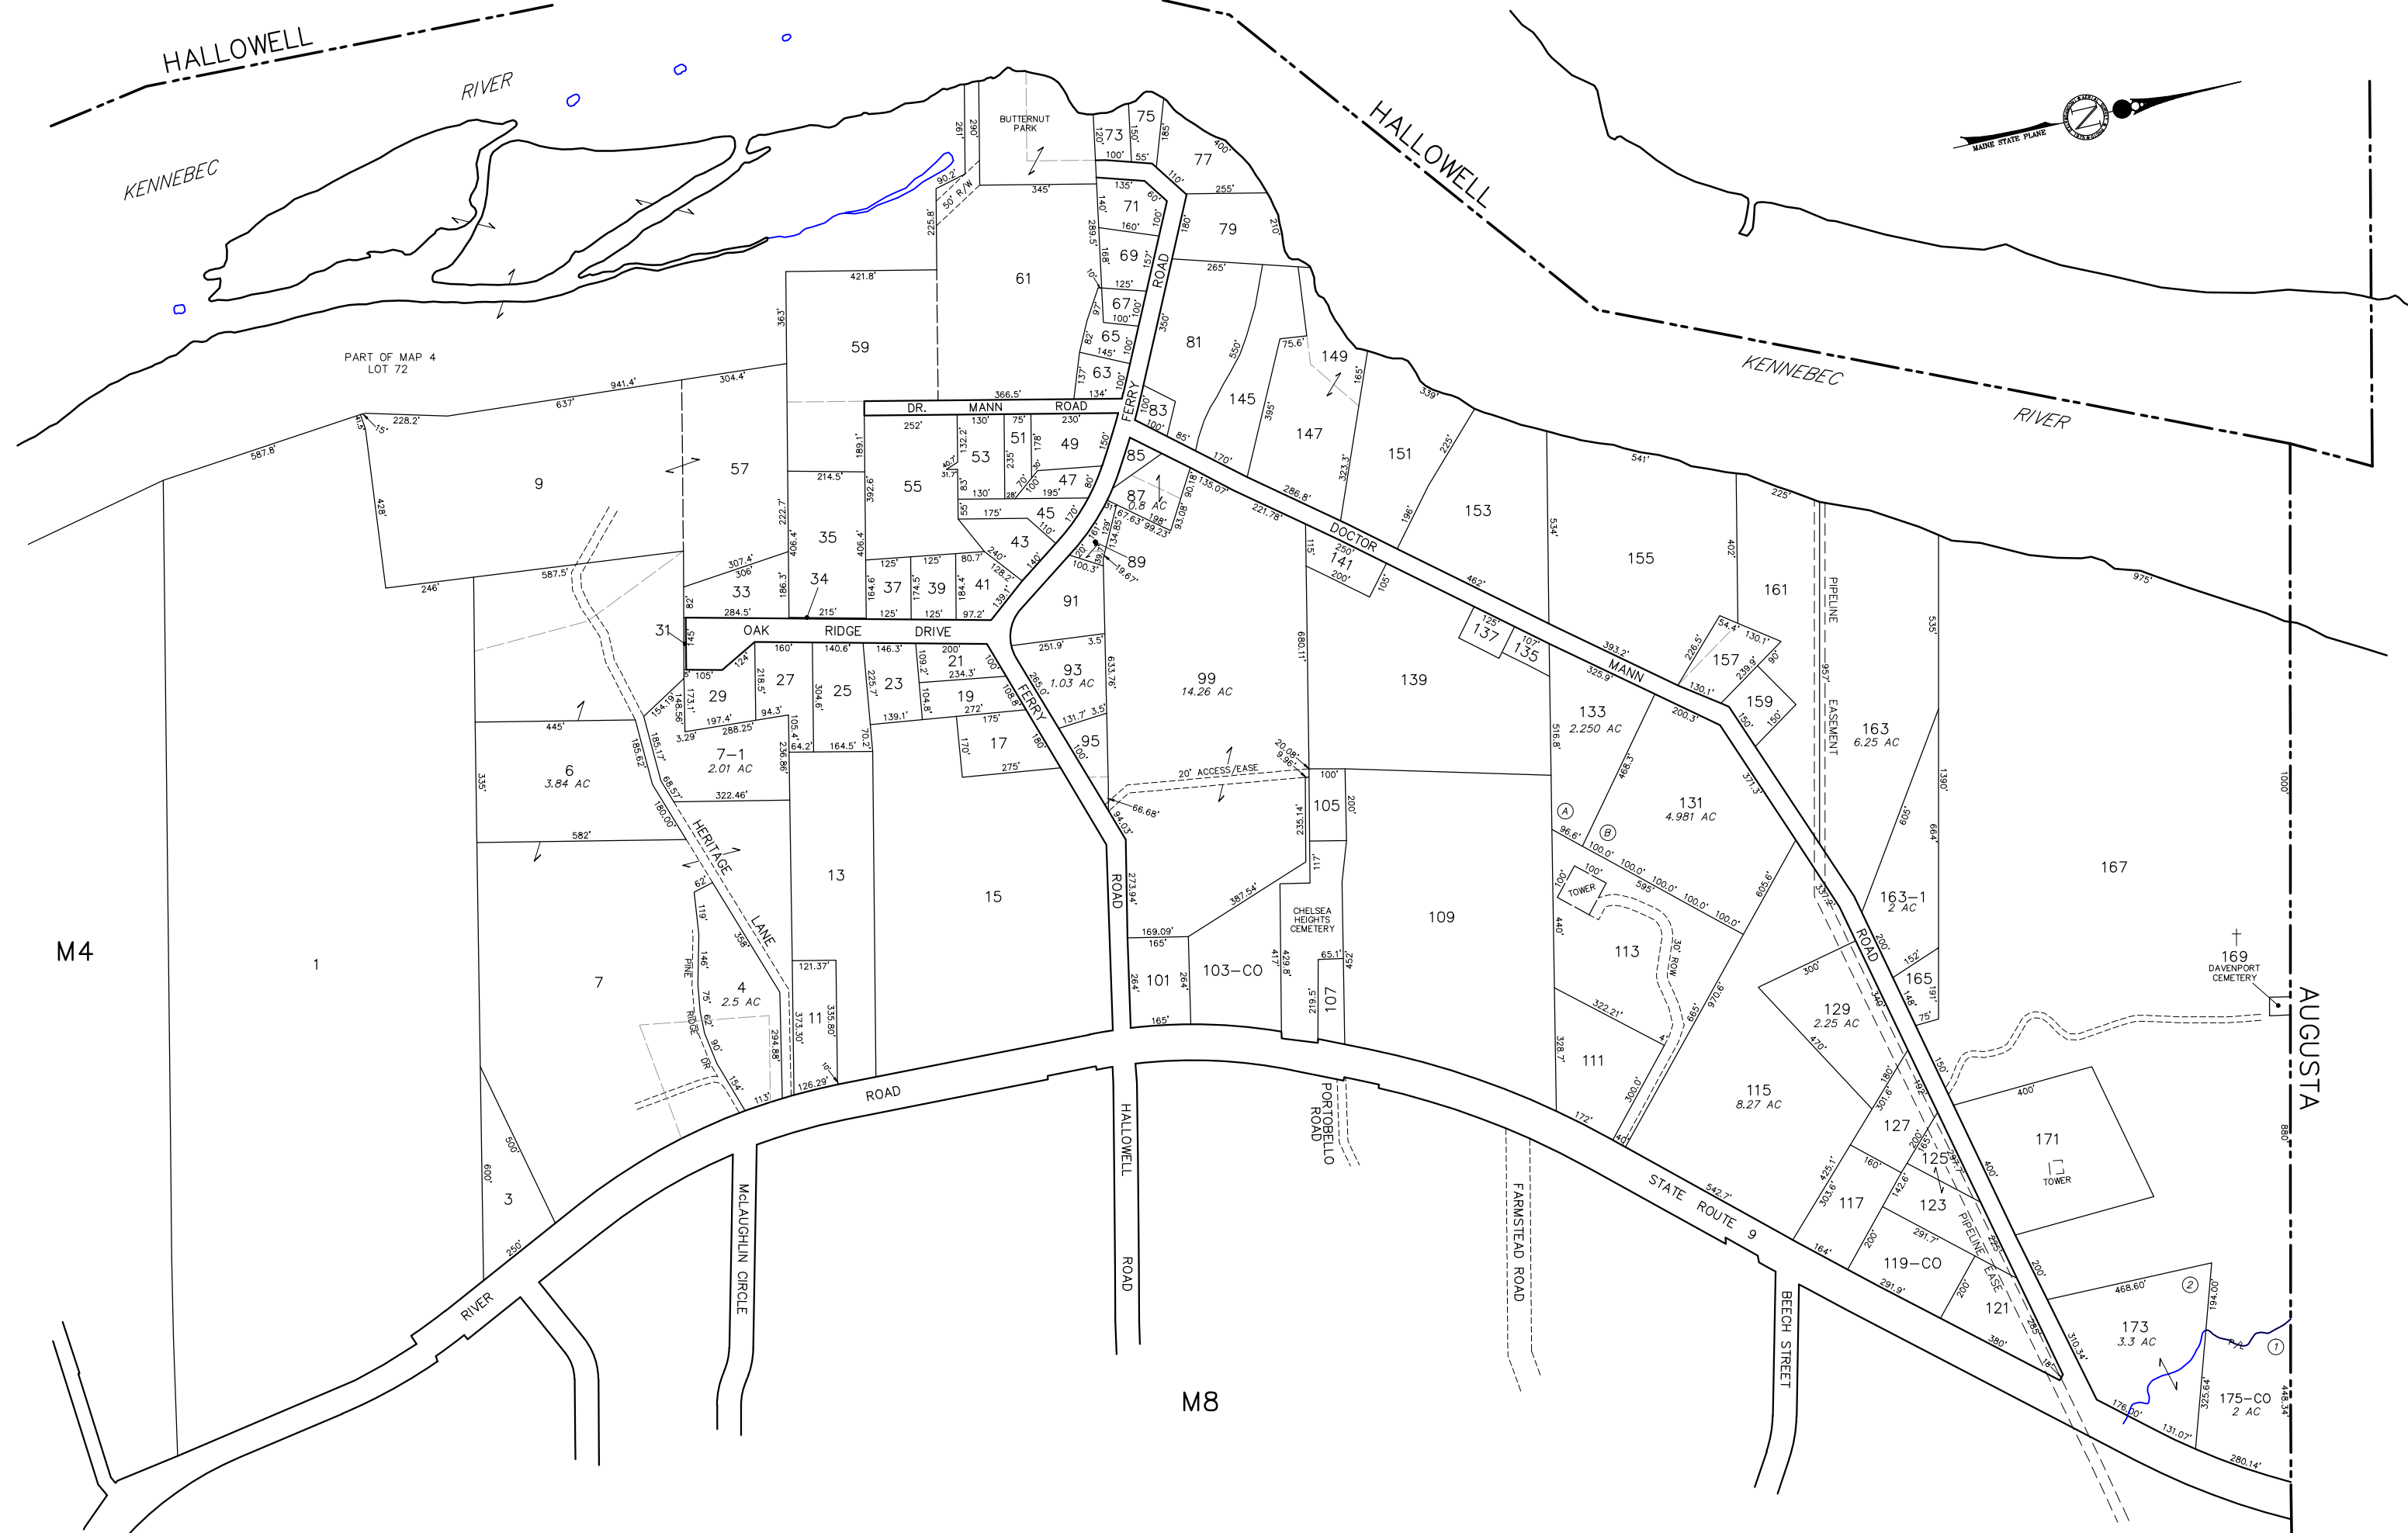

M8

AUGUSTA

THIS MAP IS FOR ASSESSMENT PURPOSES ONLY
AND IS NOT INTENDED FOR PROPERTY CONVEYANCE
OR LEGAL DESCRIPTION.

PREPARED BY: AERIAL SURVEY AND PHOTO, INC.
546 AIRPORT ROAD PO BOX 659
NORRIDGEWOCK, MAINE
TEL 207 634-2006


LEGEND: PARCEL NUMBER
SURVEY OR DEED DIMENSION..
ADJACENT MAP

388
161.21'
M14

PARCEL AREA 20,000 SF OR 7,000 AC
SUBDIVISION LOT NO.
WATERLINE

MATCH LINE PART OF MAP/LOT
PROPERTY BOUNDARY
INTERNAL PROPERTY LINE

APRIL 1, 2018

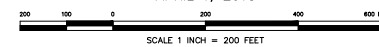

PROPERTY MAP
TOWN OF CHELSEA
KENNEBEC COUNTY, MAINE

14